


P1

4+054,79

1704-3
141.326

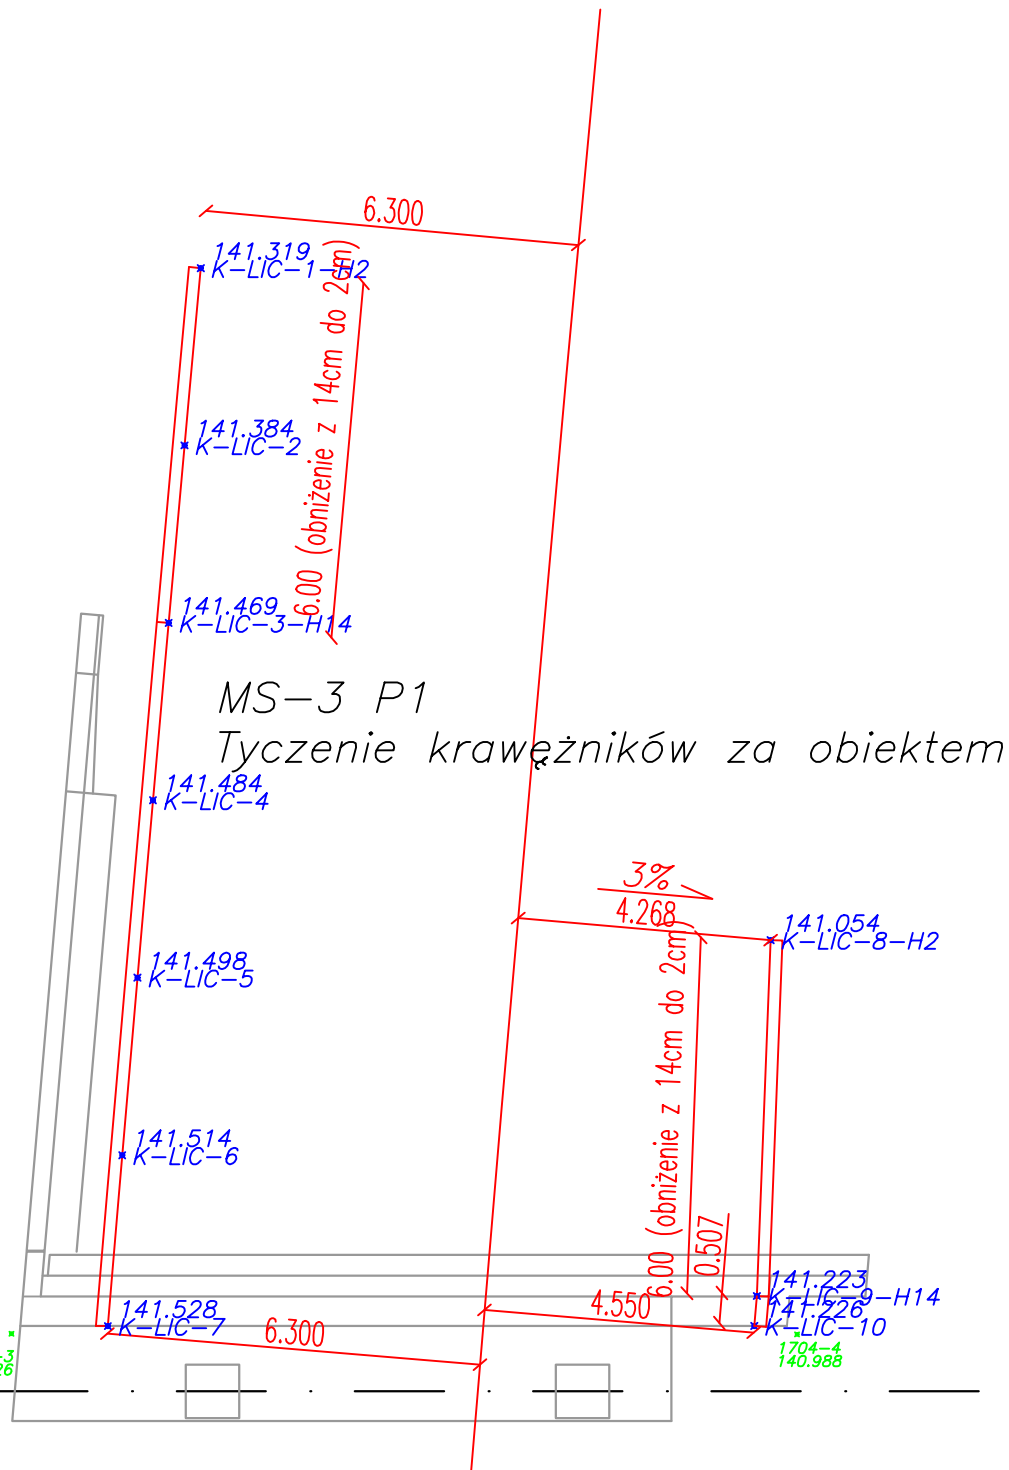

1704-4
140.988

MS-3 P4

Tyczenie krawężników za obiektem

P4

4+178,19

